


Round Taper Columns  
Coventry Type Outreach  
Designed to ATCoP

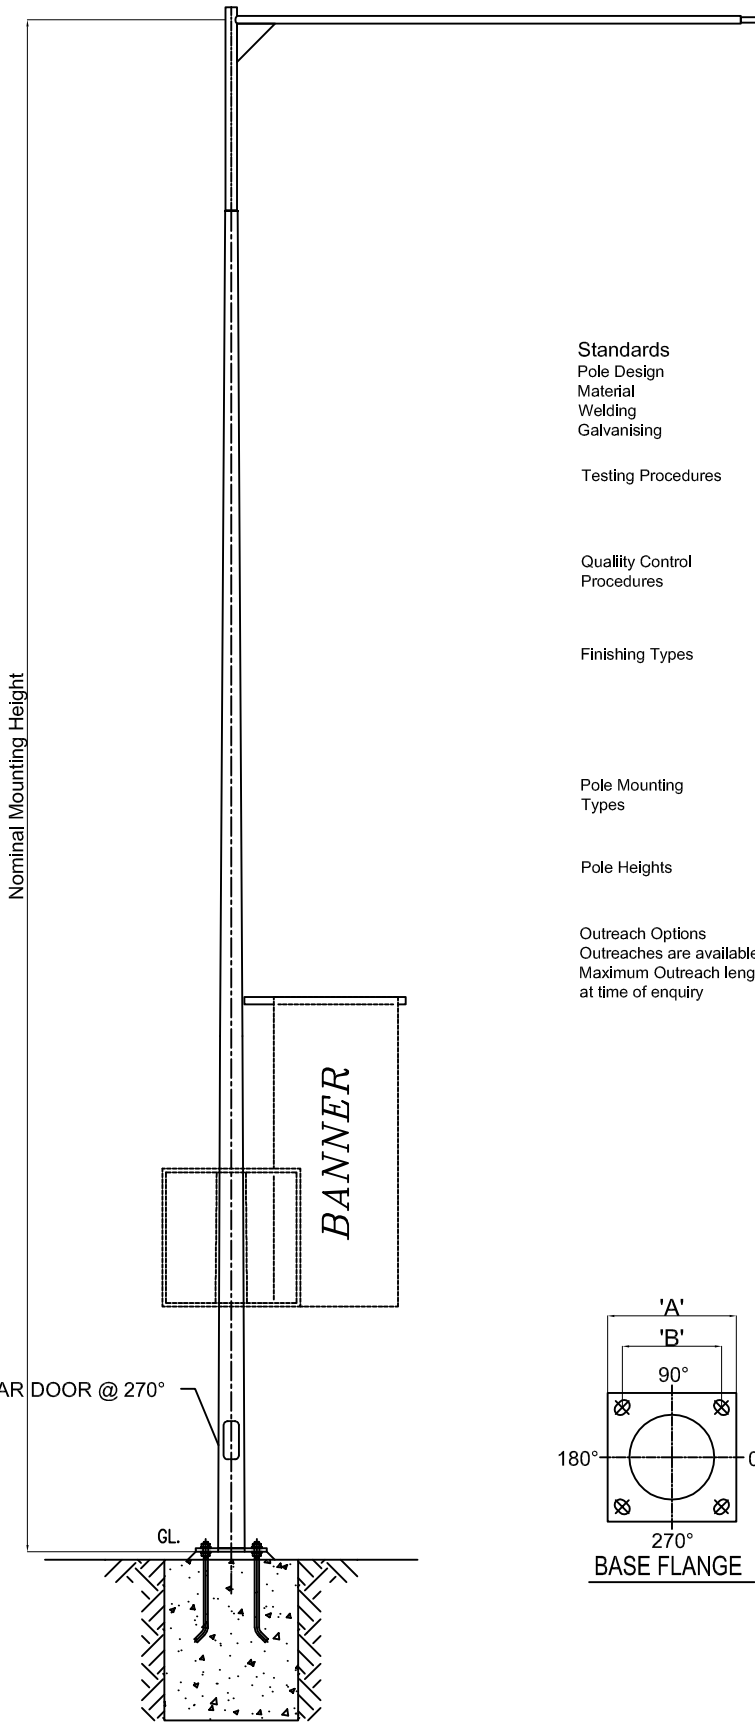

**Standards**

Pole Design AS 4676 / AS 1170.2 Sect'n4 / NZS 4203  
 Material EN 12767 Class 0 / BS 4360 / BS EN 10025  
 Welding AS 1554  
 Galvanising AS / NZS 4680

Testing Procedures Dimensional Verification  
 Galvanising Thickness  
 Material Thickness


Quality Control Procedures The Supplier/Manufacturere and Galvaniser  
 of the Column shall be ISO9001:2000  
 Accredited

Finishing Types Hot Dip Galvanised  
  
 2 Pot Epoxy (Sigmashield 880)  
 Marine Grade Protection  
 10 Year Warranty

Pole Mounting Types Ground Plant  
 Flange Base  
 Ground Stub available upon request

Pole Heights 6m, 8m, 10m

Outreach Options  
 Outreaches are available in Curved type, single and double only.  
 Maximum Outreach length to be advised for specific height poles  
 at time of enquiry

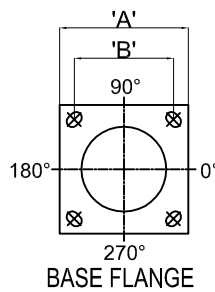

BASE FLANGE				
POLE HEIGHT	SQ 'A'	C/C 'B'	HOLE SIZE	THK
6M	300	220	22Ø x 40	16mm
8M	300	220	22Ø x 40	16mm
10M	375	260	26Ø x 50	20mm

This drawing and the information contained herein, is the sole property of Steelgal NZ Limited and may not be used without consent from Steelgal NZ Limited.

Drawn: DDC	Title: Round Taper Column FB - Coventry Outreach - Designed to (ATCoP)
Date: 30/05/2017	
Scale: NTS	
Checked:	
Approved:	
By: CHD	Drawing Number:
Date:	Customer:



Steelgal NZ Limited  
 8 Trugood Drive  
 East Tamaki  
 Auckland  
 Ph: 09 2724665  
 Email:  
 Sales@steelgal.co.nz  
 www.steelgal.co.nz