




This drawing and the information contained herein, is the sole property of Steelgal NZ Limited and may not be used without consent from Steelgal NZ Limited.

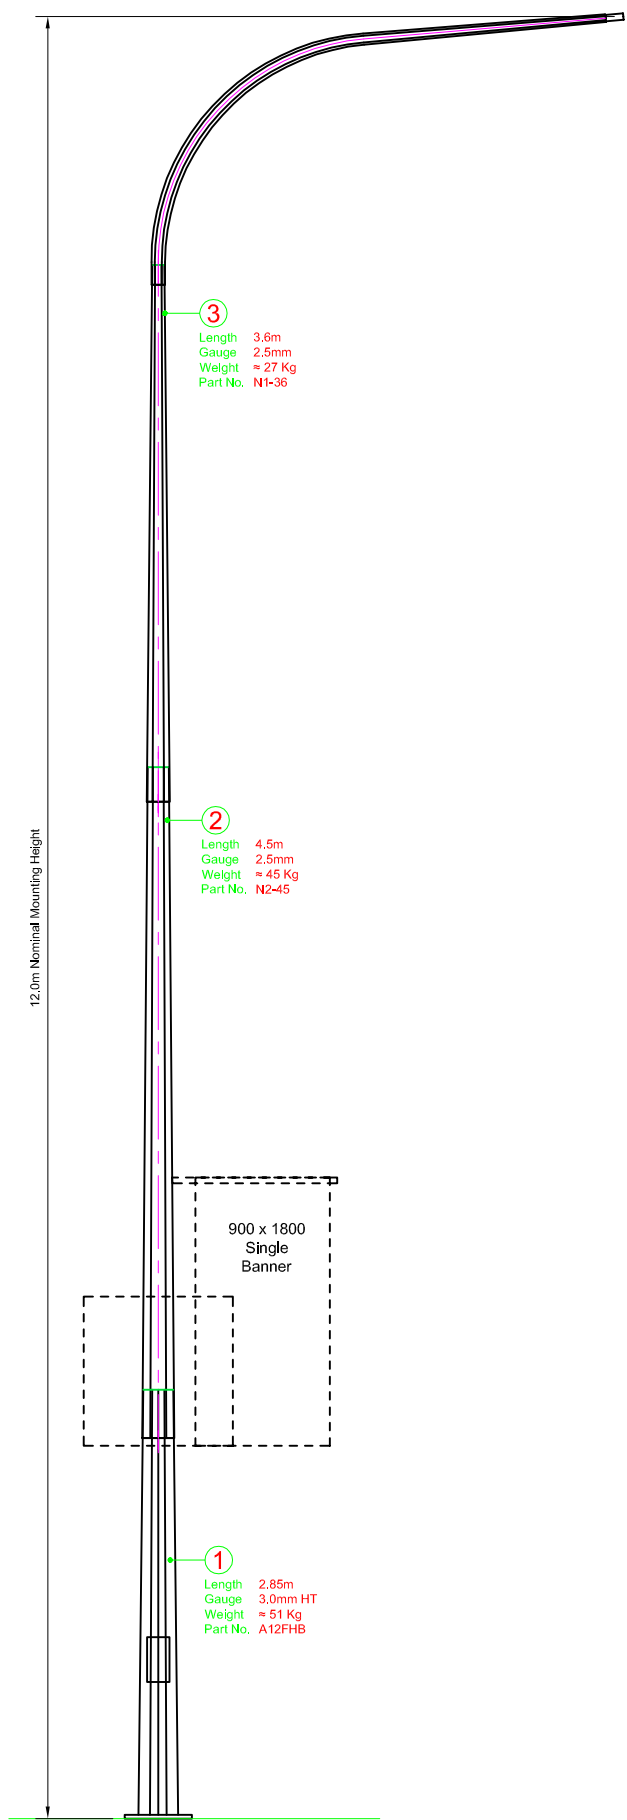

AT-FB-120-S

Standards	
Pole Design	AS 4676 / AS 1170.2 Sectn4 / NZS 4203
Material	EN 12767 Class 0 / BS 4360 / BS EN 10025
Welding (Electric Arc Welding)	AS 1554
Galvanising	AS / NZS 4680
Testing Procedures	
	Dimensional Verification
	Galvanising Thickness
	Material Thickness
Quality Control Procedures	
	The Supplier/Manufacturer and Galvanizer of the column shall be ISO 9001 : 2000 accredited
Finishing Types	
	Oven Baked Powder Coated
	High Performance Polyester UV Resistance. (formulated for galvanized surface)
	Hot Dip Galvanized
	2 Part Epoxy Coat (10 Years)
Foundation Design	
	Foundation Design by others
	PS1 Designs by Request
Other Information	
Gear Door - 300mm x 150mm	

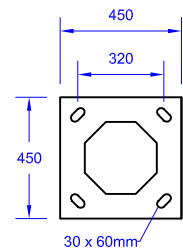

Rev	Details	By	Chd	Date	Drawn: DDC Date: 23.05.2018 Scale: NTS Checked: Approved: Date:	Title: 12.0m ATCoP Octagonal Streetlight Pole with Planted Base Drawing Number: AT-GP-120-S Customer:	 STEELGAL NZ LIMITED	Steelgal NZ Limited 8 Trugood Drive East Tamaki Auckland P: 0800 736600 F: (+649) 2724665 E: sales@steelgal.co.nz W: www.steelgal.co.nz
-----	---------	----	-----	------	---	--	---	---