


This drawing and the information contained herein, is the sole property of Steelgal NZ Limited and may not be used without consent from Steelgal NZ Limited.

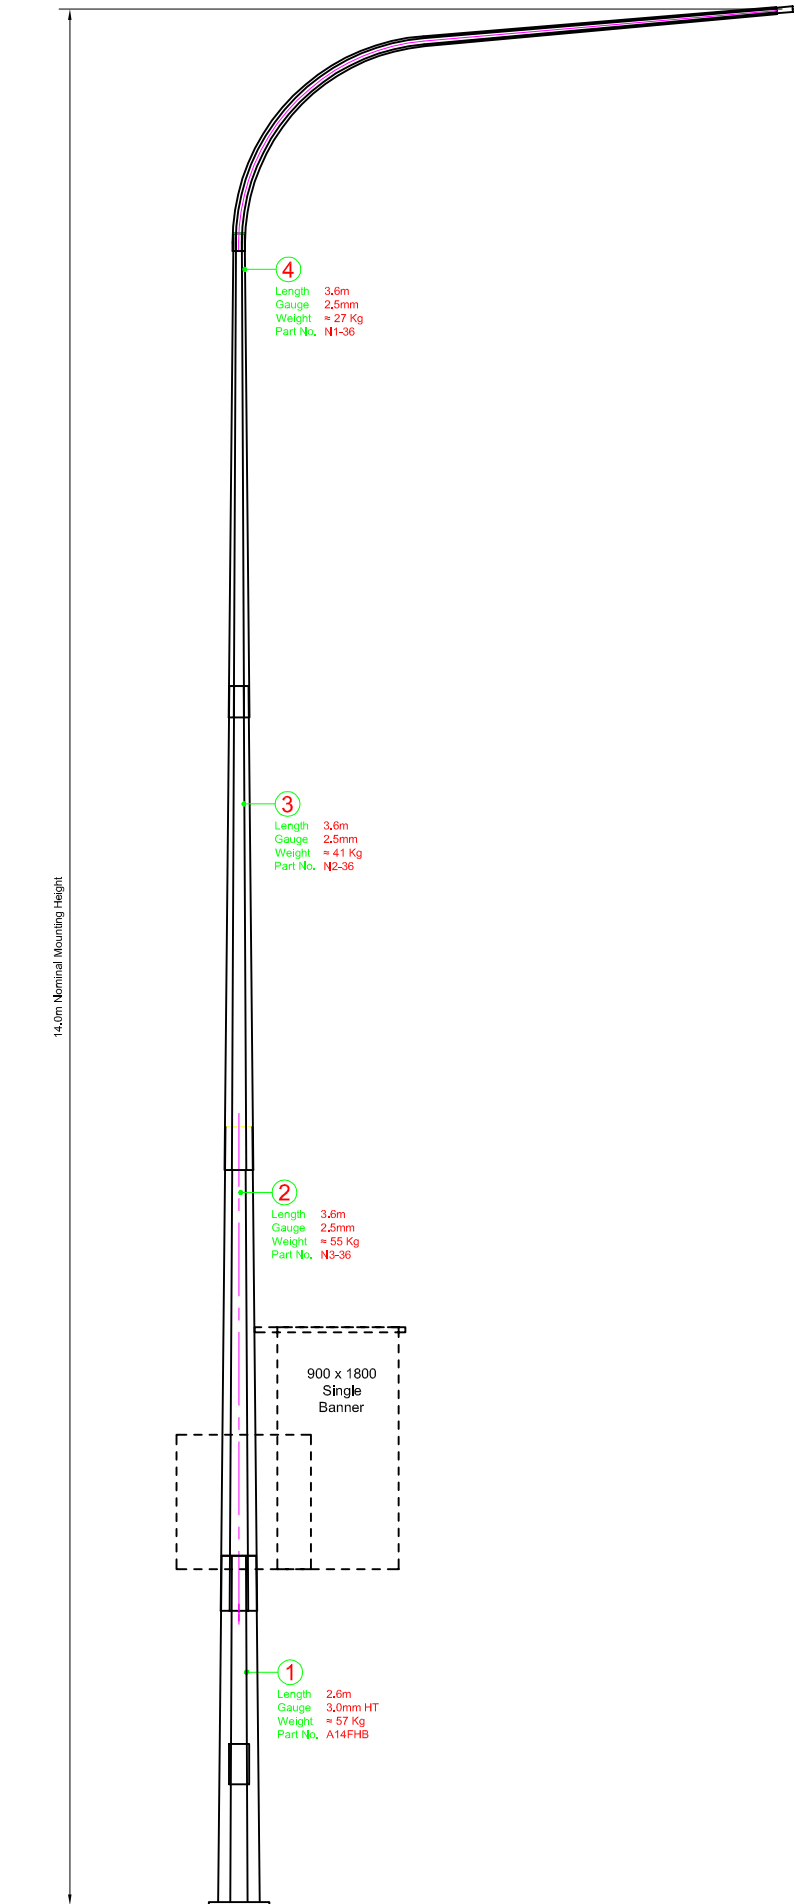

AT-GP-140-S

Standards

Pole Design AS 4676 / AS 1170.2 Sect'n4 / NZS 4203
 Material EN 12767 Class 0 / BS 4360 / BS EN 10025
 Welding (Electric Arc Welding) AS 1554
 Galvanising AS / NZS 4680

Testing Procedures

Dimensional Verification
 Galvanising Thickness
 Material Thickness

Quality Control Procedures

The Supplier/Manufacturer and Galvanizer of the column shall be ISO 9001 : 2000 accredited

Finishing Types


Oven Baked Powder Coated
 High Performance Polyester UV Resistance. (formulated for galvanized surface)
 Hot Dip Galvanized
 2 Part Epoxy Coat (10 Years)


Foundation Design

Foundation Design by others
 PS1 Designs by Request

Other Information

Gear Door - 300mm x 150mm

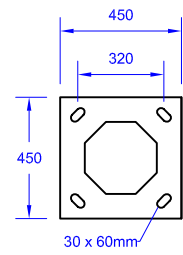

				Drawn: DDC	Title: 14.0m ATCoP Octagonal Streetlight Pole with Flanged Base			Steelgal NZ Limited	
				Date: 23.05.2018				8 Trugood Drive	
				Scale: NTS				East Tamaki Auckland	
				Checked:				P: 0800 736600	
				Approved:	Drawing Number: AT-GP-140-S		P: (+649) 2724665		
				Date:	Customer:		F: (+649) 2724669		
Rev	Details	By	Chd	Date			E: sales@steelgal.co.nz		
							W: www.steelgal.co.nz		