



This drawing and the information contained herein, is the sole property of Steelgal NZ Limited and may not be used without consent from Steelgal NZ Limited.

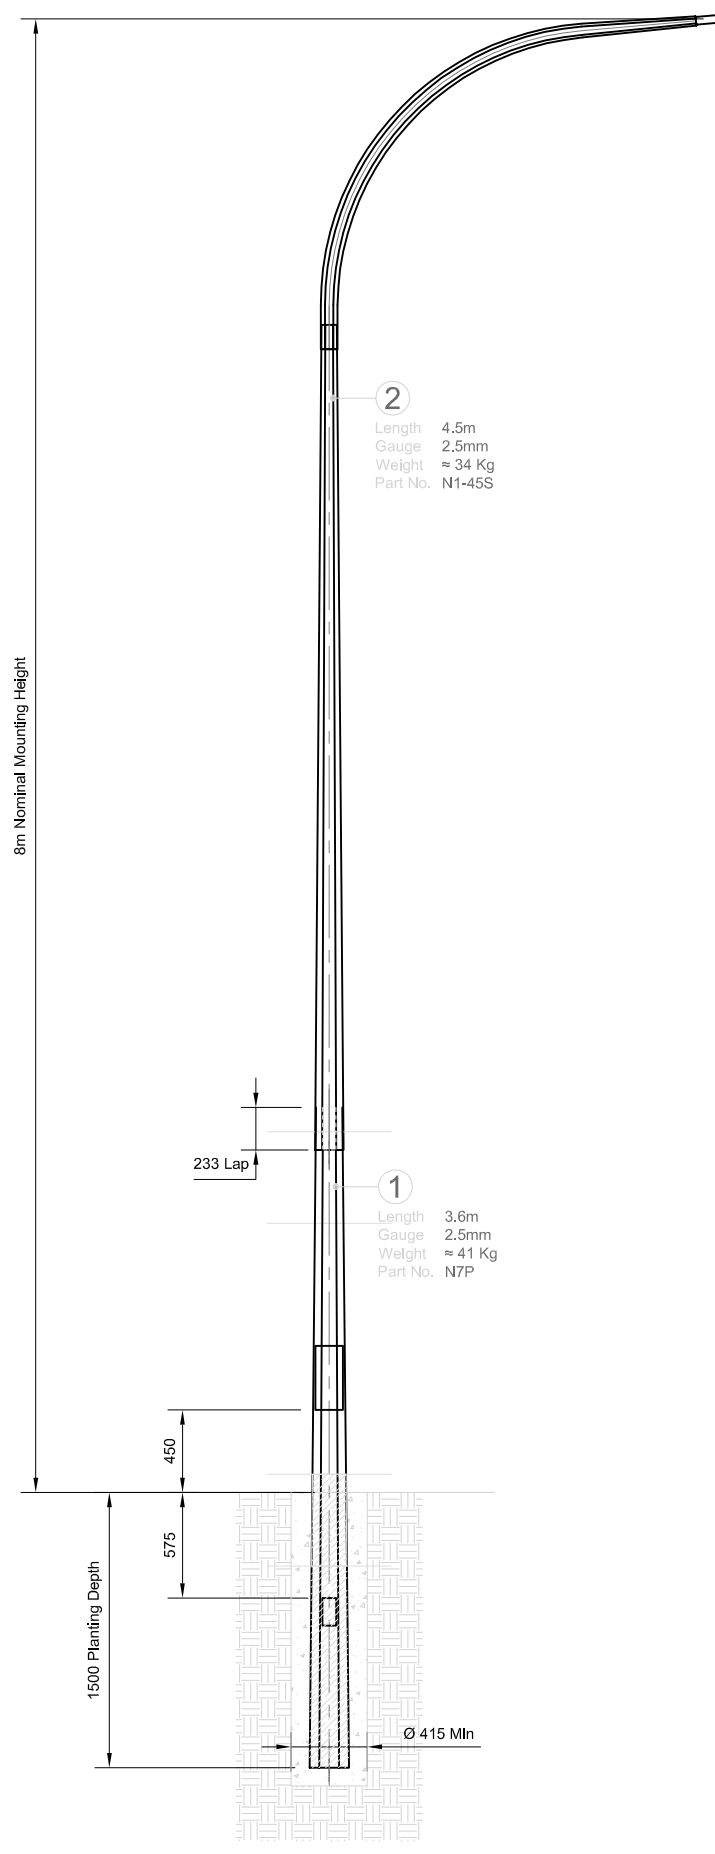

<b>Standards</b>	
Pole Design	AS 4676 / AS 1170,2 Sectn4 / NZS 4203
Material	EN 12767 Class 0 / BS 4360 / BS EN 10025
Welding (Electric Arc Welding)	AS 1554
Galvanising	AS / NZS 4680
<b>Testing Procedures</b>	
	Dimensional Verification
	Galvanising Thickness
	Material Thickness
<b>Quality Control Procedures</b>	
	The Supplier/Manufacturer and Galvanizer of the column shall be ISO 9001 : 2000 accredited
<b>Finishing Types</b>	
	Oven Baked Powder Coated
	High Performance Polyester UV Resistance. (formulated for galvanized surface)
	Hot Dip Galvanized
	2 Part Epoxy Coat (10 Years)
<b>Foundation Design</b>	
	Foundation Design by others
	PS1 Designs by Request
<b>Other Information</b>	
Gear Door - 300mm x 150mm	
Cable Entry - 150mm x 75mm	
Protective Epoxy Paint (Sigmashield 880) to NZTA and ATCoP Standards. From 100mm-200mm above ground level to section bottom.	

OT-SLS-080-P-1

Rev	Details	By	Chd	Date	Drawn: DDC	Title: 8.0m Octagonal Streetlight Pole with Planted Base	 <p>Steelgal NZ Limited 8 Trugood Drive East Tamaki Auckland P: 0800 736600 P: (+649) 2724665 F: (+649) 2724669 E: sales@steelgal.co.nz W: www.steelgal.co.nz</p>
					Date: 23.05.2018		
					Scale: NTS		
					Checked:		
					Approved:	Drawing Number: OT-SLS-080-P-1	
					Date:	Customer:	