



Round Taper Columns
Coventry Type Outreach
Designed to ATCoP

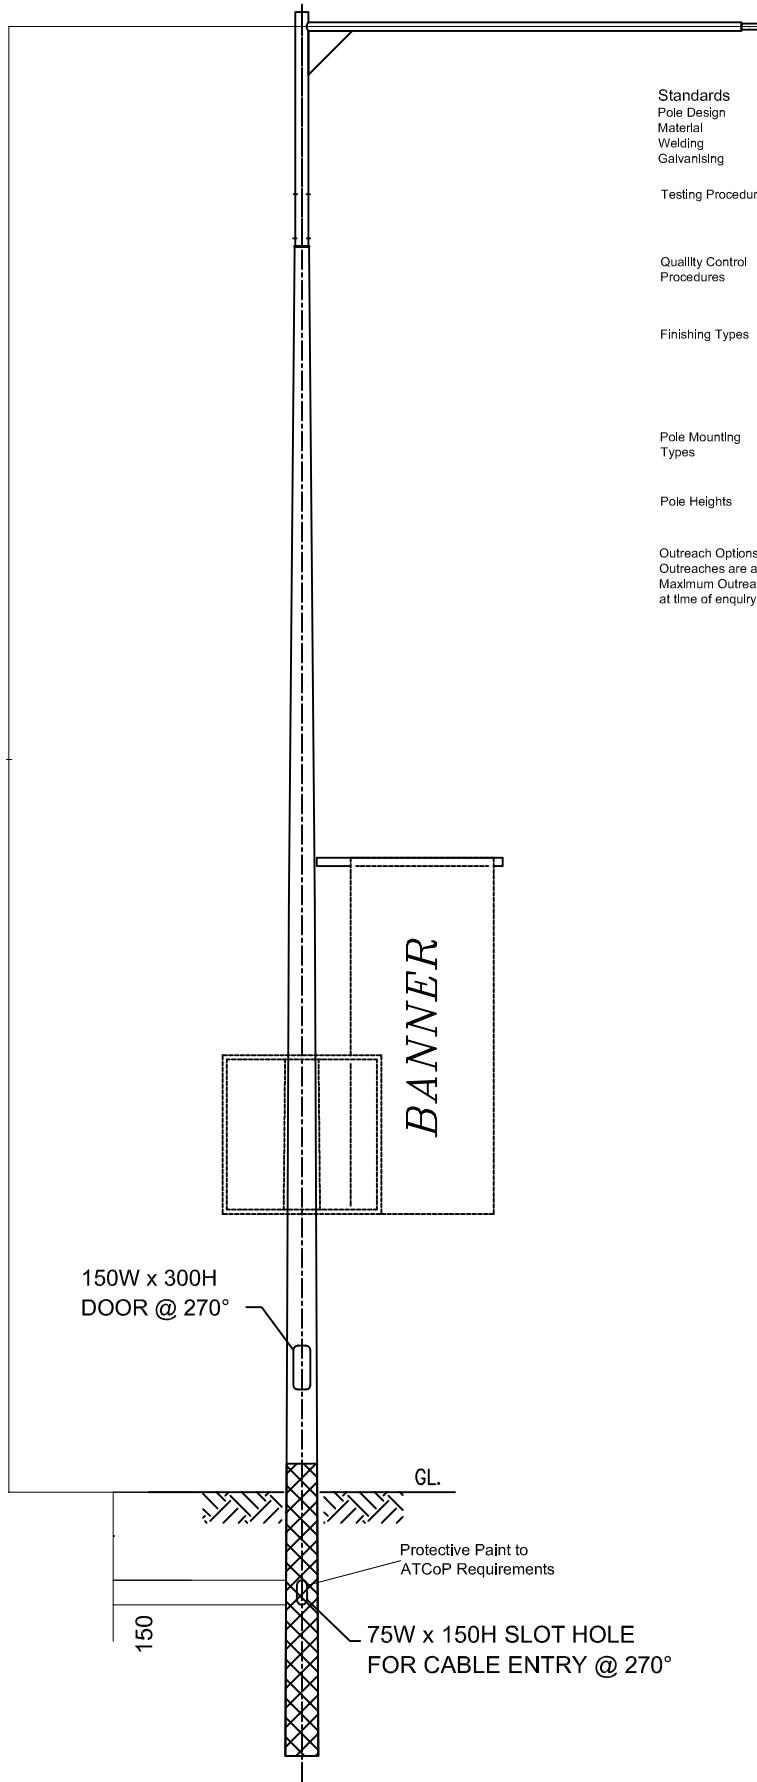

Standards	AS 4676 / AS 1170.2 Sect'n4 / NZS 4203 EN 12767 Class 0 / BS 4360 / BS EN 10025
Pole Design	AS 1554
Material	AS / NZS 4680
Welding	
Galvanising	
Testing Procedures	Dimensional Verification Galvanising Thickness Material Thickness
Quality Control Procedures	The Supplier/Manufacturere and Galvaniser of the Column shall be ISO9001:2000 Accredited
Finishing Types	Hot Dip Galvanised 2 Pot Epoxy (Sigmashield 880) Marine Grade Protection 10 Year Warranty
Pole Mounting Types	Ground Plant Flange Base Ground Stub available upon request
Pole Heights	6m, 8m, 10m

Outreach Options
Outreaches are available in Curved type, single and double only.
Maximum Outreach length to be advised for specific height poles at time of enquiry

This drawing and the information contained herein, is the sole property of Steelgal NZ Limited and may not be used without consent from Steelgal NZ Limited.

				Drawn: DDC	Title: Round Taper Column GP - Coventry Outreach - Designed to (ATCoP)	 Steelgal NZ Limited 8 Trugood Drive East Tamaki Auckland Ph: 09 2724665 Email: Sales@steelgal.co.nz www.steelgal.co.nz
				Date: 30/05/2017		
				Scale: NTS	Drawing Number:	
				Checked:		
				Approved:	Customer:	
Details	By	CHD	Date:	Date:		