


Round Taper Columns
Marlborough Type Outreach
Designed to ATCoP

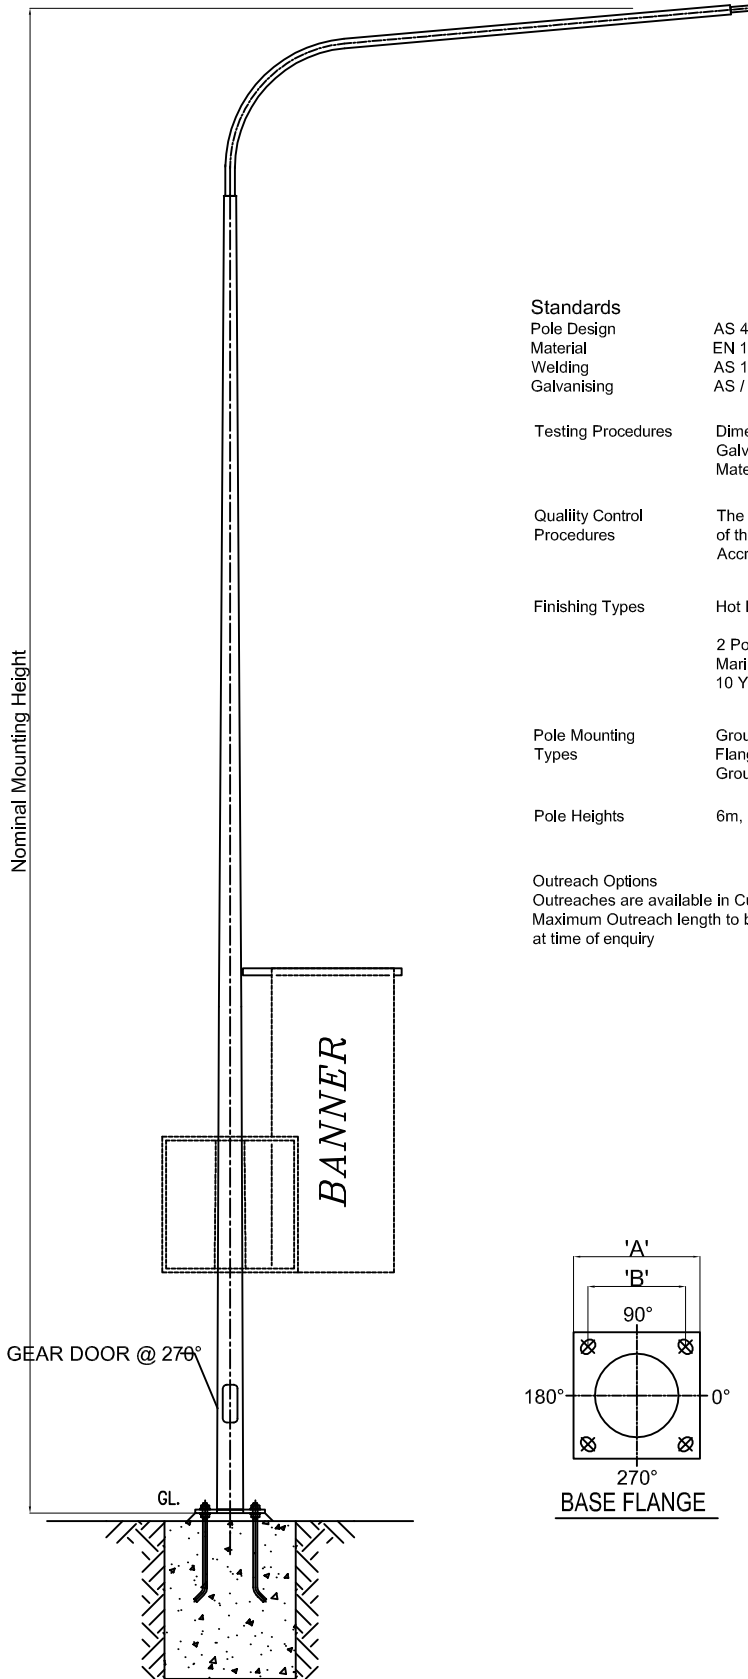

Standards
Pole Design AS 4676 / AS 1170.2 Sect'n4 / NZS 4203
Material EN 12767 Class 0 / BS 4360 / BS EN 10025
Welding AS 1554
Galvanising AS / NZS 4680

Testing Procedures
Dimensional Verification
Galvanising Thickness
Material Thickness


Quality Control Procedures
The Supplier/Manufacturere and Galvaniser of the Column shall be ISO9001:2000 Accredited

Finishing Types
Hot Dip Galvanised
2 Pot Epoxy (Sigmashield 880)
Marine Grade Protection
10 Year Warranty

Pole Mounting Types
Ground Plant
Flange Base
Ground Stub available upon request

Pole Heights
6m, 8m, 10m

Outreach Options
Outreaches are available in Curved type, single and double only.
Maximum Outreach length to be advised for specific height poles at time of enquiry

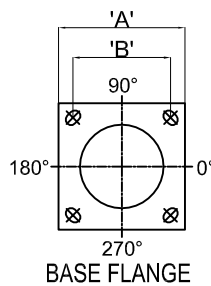

BASE FLANGE				
POLE HEIGHT	SQ 'A'	C/C 'B'	HOLE SIZE	THK
6M	300	220	22Ø x 40	16mm
8M	300	220	22Ø x 40	16mm
10M	375	260	26Ø x 50	20mm

This drawing and the information contained herein, is the sole property of Steelgal NZ Limited and may not be used without consent from Steelgal NZ Limited.

				Drawn: DDC	Title: Round Taper Column - Marlborough FB Outreach - Designed to (ATCoP)
				Date: 30/05/2017	
				Scale: NTS	
				Checked:	
				Approved:	
Details	By	CHD	Date:	Date:	Customer:



STEELGAL
NZ LIMITED

Steelgal NZ Limited
8 Trugood Drive
East Tamaki
Auckland
Ph: 09 2724665
Email:
Sales@steelgal.co.nz
www.steelgal.co.nz