


This drawing and the information contained herein, is the sole property of Steelgal NZ Limited and may not be used without consent from Steelgal NZ Limited.

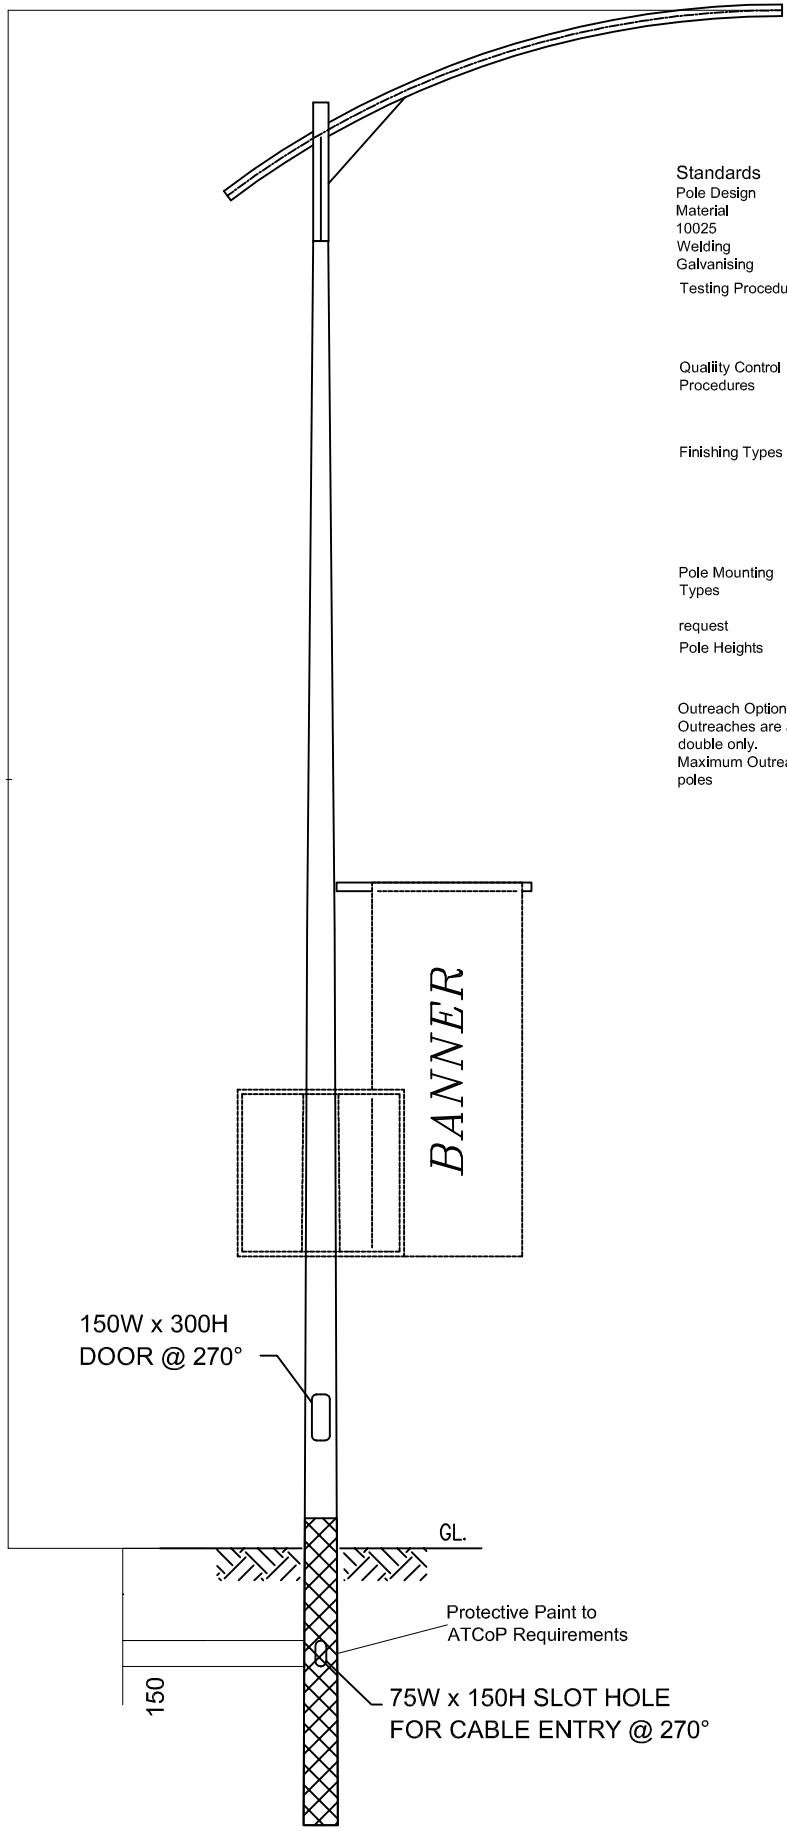

Standards
 Pole Design AS 4676 / AS 1170.2 Sect'n4 / NZS 4203
 Material EN 12767 Class 0 / BS 4360 / BS EN 10025
 Welding AS 1554
 Galvanising AS / NZS 4680
 Testing Procedures Dimensional Verification
 Galvanising Thickness
 Material Thickness

Quality Control Procedures The Supplier/Manufacturere and Galvaniser of the Column shall be ISO9001:2000 Accredited

Finishing Types Hot Dip Galvanised
 2 Pot Epoxy (Sigmashield 880)
 Marine Grade Protection
 10 Year Warranty

Pole Mounting Types Ground Plant
 Flange Base
 Ground Stub available upon request

Pole Heights 6m, 8m, 10m

Outreach Options Outreaches are available in Curved type, single and double only. Maximum Outreach length to be advised for specific height poles at time of enquiry

				Drawn: DDC	Title: Round Taper Column GP - Regent Outreach - Designed to (ATCoP)
				Date: 30/05/2017	
				Scale: NTS	
				Checked:	
				Approved:	
Details	By	CHD	Date:	Date:	Drawing Number:
					Customer:



STEELGAL
 NZ LIMITED

Steelgal NZ Limited
 8 Trugood Drive
 East Tamaki
 Auckland
 Ph: 09 2724665
 Email:
 Sales@steelgal.co.nz
 www.steelgal.co.nz