


Round Taper Columns
Regent Type Outreach
Designed to ATCoP

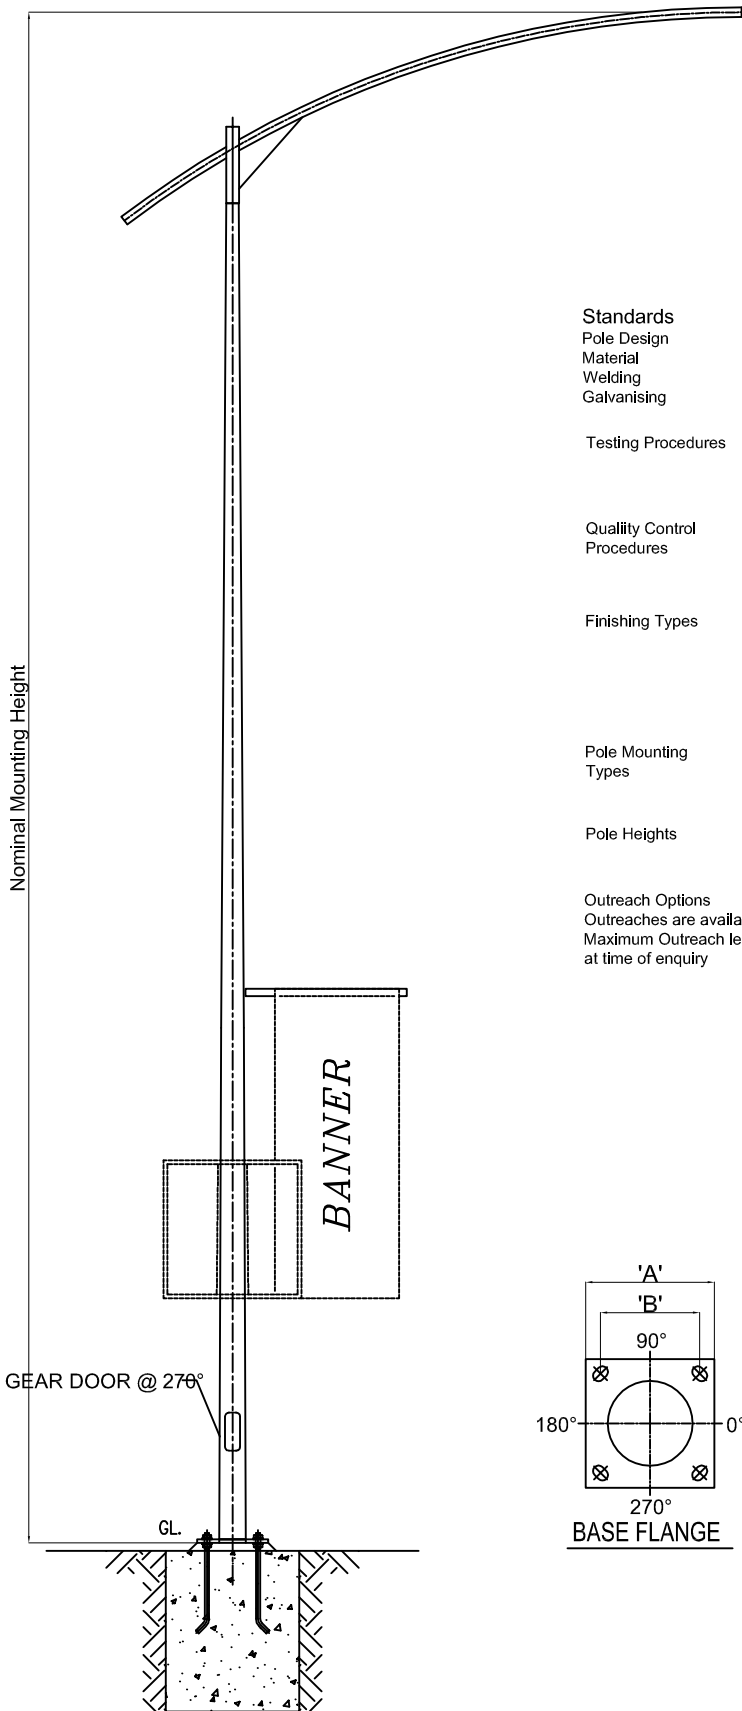

Standards

Pole Design AS 4676 / AS 1170.2 Sect'n4 / NZS 4203
 Material EN 12767 Class 0 / BS 4360 / BS EN 10025
 Welding AS 1554
 Galvanising AS / NZS 4680

Testing Procedures Dimensional Verification
 Galvanising Thickness
 Material Thickness


Quality Control Procedures The Supplier/Manufacturere and Galvaniser
 of the Column shall be ISO9001:2000
 Accredited

Finishing Types Hot Dip Galvanised
 2 Pot Epoxy (Sigmashield 880)
 Marine Grade Protection
 10 Year Warranty

Pole Mounting Types Ground Plant
 Flange Base
 Ground Stub available upon request

Pole Heights 6m, 8m, 10m

Outreach Options
 Outreaches are available in Curved type, single and double only.
 Maximum Outreach length to be advised for specific height poles
 at time of enquiry

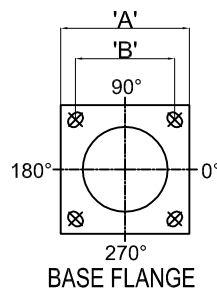

BASE FLANGE				
POLE HEIGHT	SQ 'A'	C/C 'B'	HOLE SIZE	THK
6M	300	220	22Ø x 40	16mm
8M	300	220	22Ø x 40	16mm
10M	375	260	26Ø x 50	20mm

This drawing and the information contained herein, is the sole property of Steelgal NZ Limited and may not be used without consent from Steelgal NZ Limited.

				Drawn: DDC	Title: Round Taper Column FB - Regent Outreach - Designed to (ATCoP)
				Date: 30/05/2017	
				Scale: NTS	
				Checked:	
				Approved:	
Details	By	CHD	Date:	Date:	Drawing Number:
					Customer:



Steelgal NZ Limited
 8 Trugood Drive
 East Tamaki
 Auckland
 Ph: 09 2724665
 Email:
 Sales@steelgal.co.nz
 www.steelgal.co.nz