

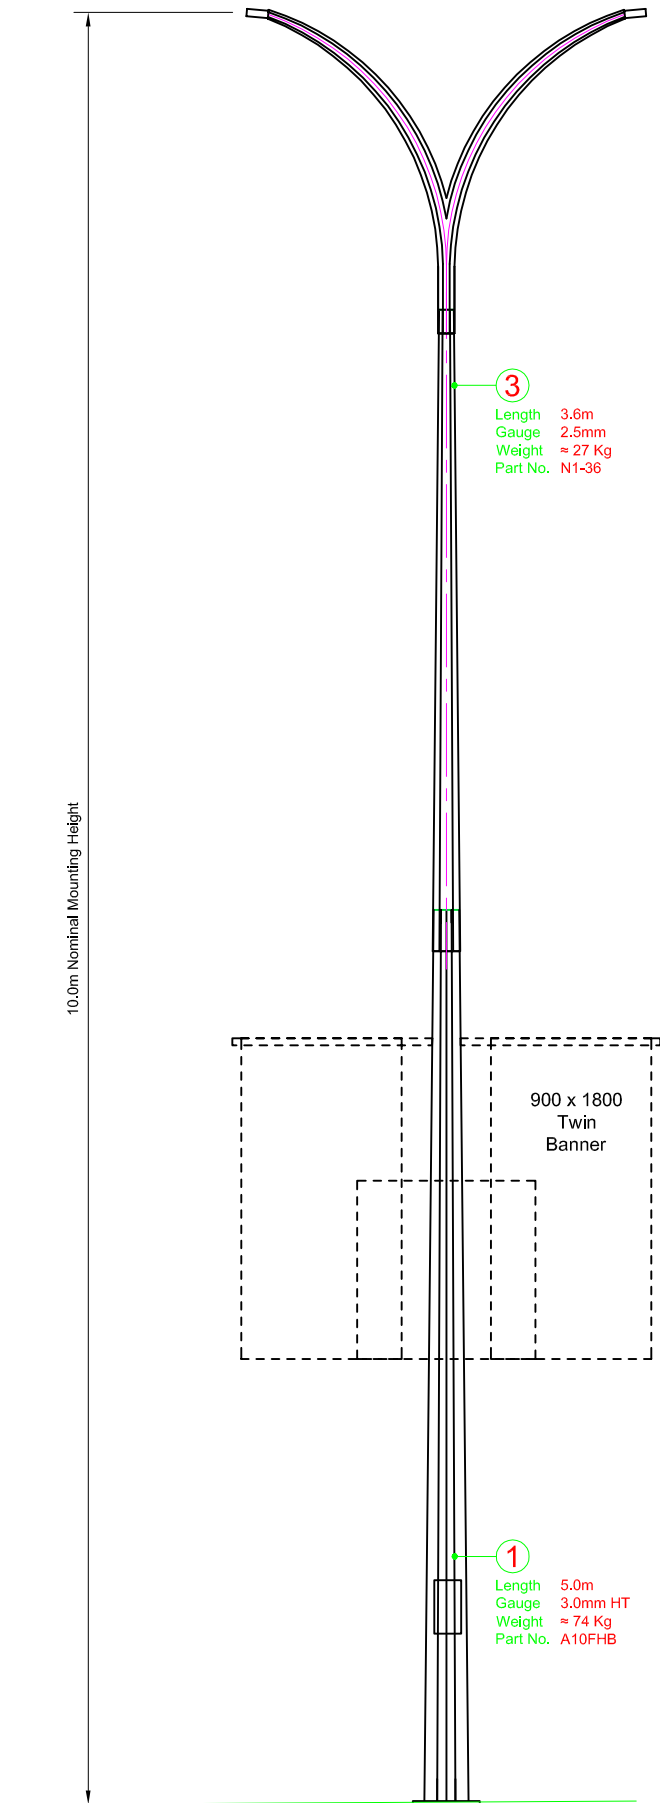


This drawing and the information contained herein, is the sole property of Steelgal NZ Limited and may not be used without consent from Steelgal NZ Limited.

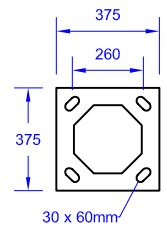

3
 Length 3.6m
 Gauge 2.5mm
 Weight ≈ 27 Kg
 Part No. N1-36

1
 Length 5.0m
 Gauge 3.0mm HT
 Weight ≈ 74 Kg
 Part No. A10FHB

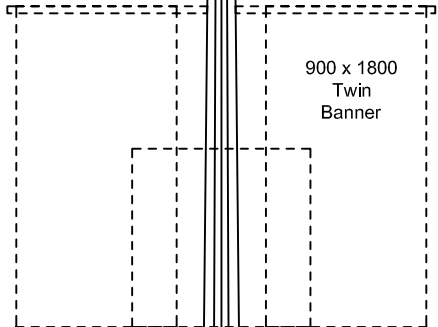

Standards

Pole Design AS 4676 / AS 1170.2 Sectn4 / NZS 4203
 Material EN 12767 Class 0 / BS 4360 / BS EN 10025
 Welding (Electric Arc Welding) AS 1554
 Galvanising AS / NZS 4680

Testing Procedures

Dimensional Verification
 Galvanising Thickness
 Material Thickness

Quality Control Procedures

The Supplier/Manufacturer and Galvanizer of the column shall be ISO 9001 : 2000 accredited

Finishing Types

Oven Baked Powder Coated
 High Performance Polyester UV Resistance. (formulated for galvanized surface)
 Hot Dip Galvanized
 2 Part Epoxy Coat (10 Years)


Foundation Design

Foundation Design by others
 PS1 Designs by Request

Other Information

Gear Door - 300mm x 150mm

AT-FB-100-D

Rev	Details	By	Chd	Date	Drawn: DDC Date: 23.05.2018 Scale: NTS Checked: Approved: Date:	Title: 10.0m ATCoP Octagonal Streetlight Pole with Planted Base Drawing Number: AT-GP-100-D Customer:	 STEELGAL NZ LIMITED	Steelgal NZ Limited 8 Trugood Drive East Tamaki Auckland P: 0800 736600 F: (+649) 2724665 E: sales@steelgal.co.nz W: www.steelgal.co.nz
-----	---------	----	-----	------	---	--	---	---