


This drawing and the information contained herein, is the sole property of Steelgal NZ Limited and may not be used without consent from Steelgal NZ Limited.

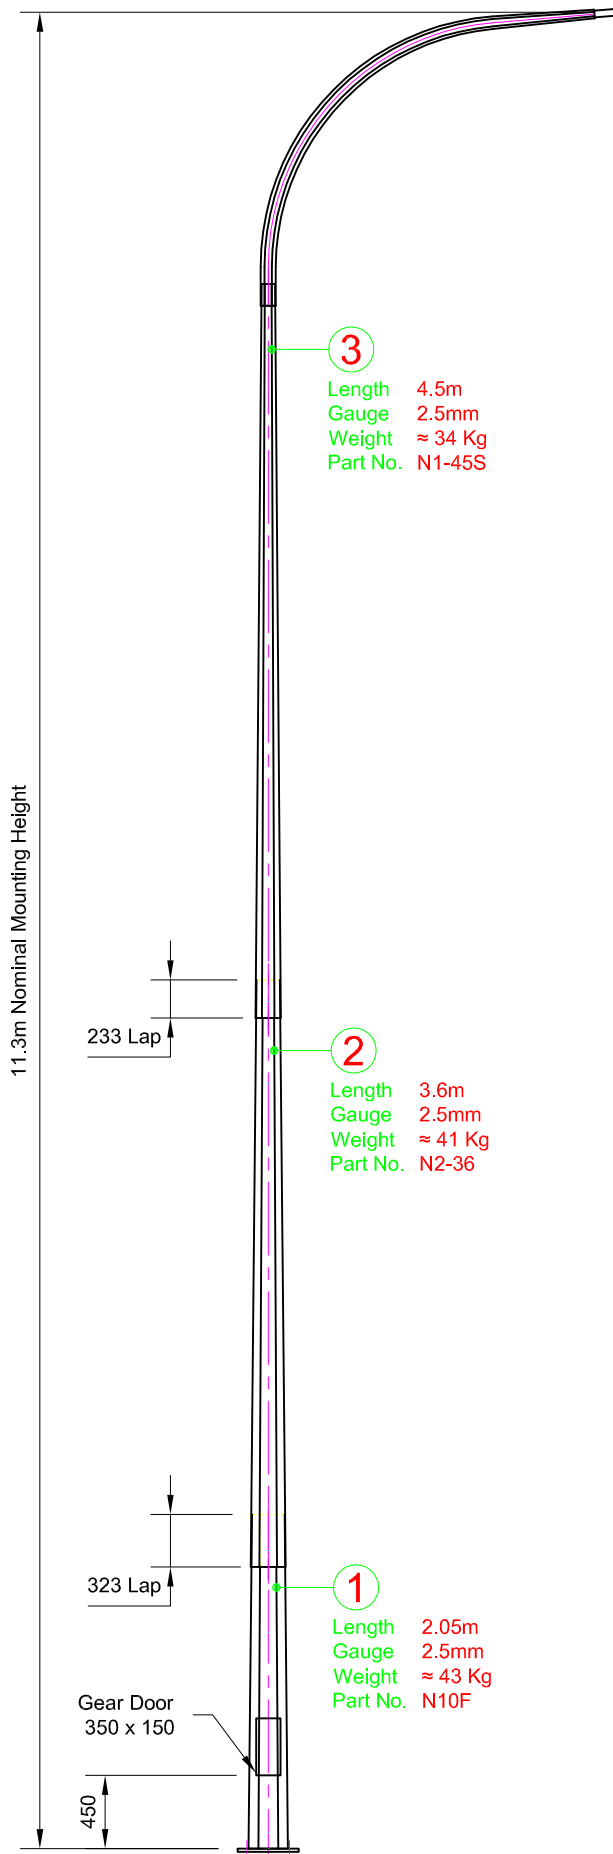

OT-SLS-113-F-1

**Standards**

Pole Design AS 4676 / AS 1170.2 Sectn4 / NZS 4203  
 Material EN 12767 Class 0 / BS 4360 / BS EN 10025  
 Welding (Electric Arc Welding) AS 1554  
 Galvanising AS / NZS 4680

**Testing Procedures**

Dimensional Verification  
 Galvanising Thickness  
 Material Thickness

**Quality Control Procedures**


The Supplier/Manufacturer and Galvanizer of the column shall be ISO 9001 : 2000 accredited

**Finishing Types**


Oven Baked Powder Coated  
 High Performance Polyester UV Resistance. (formulated for galvanized surface)  
 Hot Dip Galvanized  
 2 Part Epoxy Coat (10 Years)

**Foundation Design**

Foundation Design by others  
 PS1 Designs by Request

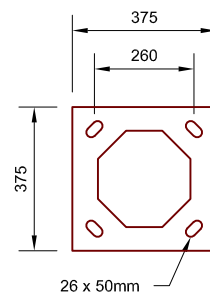

375x375x20 Flange  
 1 off  
 (SCALE 1:20)

				Drawn: <b>SMP</b>	Title:	 <p>Steelgal NZ Limited              8 Trugood Drive              East Tamaki Auckland              P: 0800 736600              F: (+649) 2724665              E: sales@steelgal.co.nz              W: www.steelgal.co.nz</p>
				Date: <b>21.07.2010</b>	<p><b>11.3m Octagonal Streetlight Pole              with Flanged Base</b></p>	
				Scale: <b>NTS</b>		
				Checked:		
<b>B</b>	Updated Pole section options & Flange details	BD	DC	20.10.2014	Approved:	Drawing Number: <b>OT-FLD-113-F-1</b>
<b>A</b>	First Issue	RY	.	20.09.2013	Customer:	.
<b>Rev</b>	<b>Details</b>	<b>By</b>	<b>Chd</b>	<b>Date</b>		