
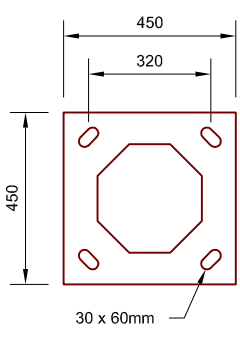


This drawing and the information contained herein, is the sole property of Steelgal NZ Limited and may not be used without consent from Steelgal NZ Limited.

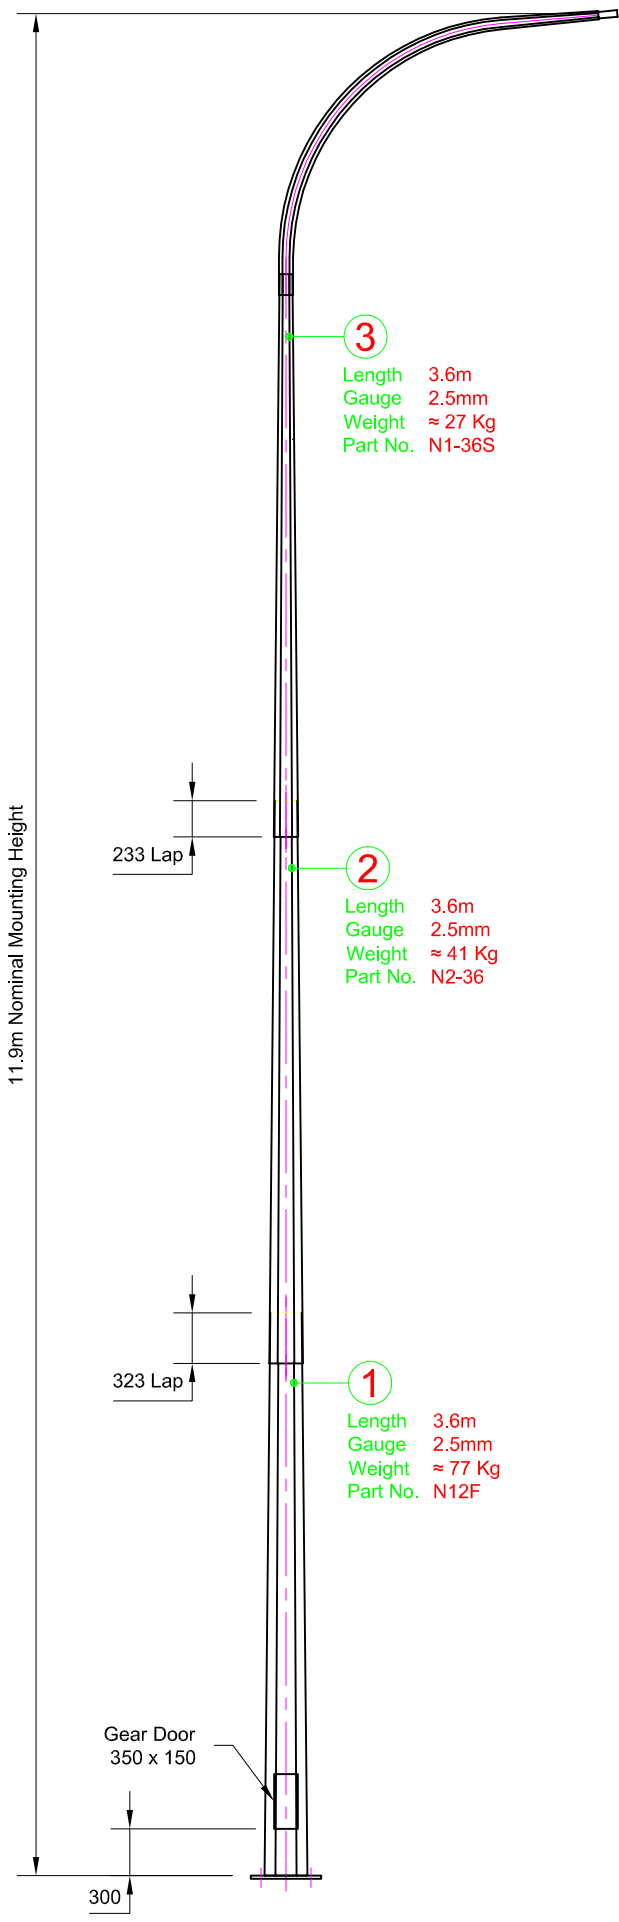

450x450x20 Flange
1 off
(SCALE 1:20)

| | |
|-----------------------------------|---|
| Standards | AS 4676 / AS 1170.2 Sect'n4 / NZS 4203 EN 12767 Class 0 / BS 4360 / BS EN 10025 AS 1554 AS / NZS 4680 |
| Testing Procedures | Dimensional Verification Galvanising Thickness Material Thickness |
| Quality Control Procedures | The Supplier/Manufacturer and Galvanizer of the column shall be ISO 9001 : 2000 accredited |
| Finishing Types | Oven Baked Powder Coated High Performance Polyester UV Resistance. (formulated for galvanized surface) Hot Dip Galvanized 2 Part Epoxy Coat (10 Years) |
| Foundation Design | Foundation Design by others PS1 Designs by Request |

OT-SLS-119-F-3

| | | | |
|-----------|---|-----------------|--|
| Drawn: | SMP | Title: | 11.9m Octagonal Streetlight Pole with Flanged Base |
| Date: | 21.07.2010 | Scale: | NTS |
| Checked: | | Approved: | |
| Rev | Details | By | Chd |
| Rev | Details | By | Date |
| B | Updated Pole section options & Flange details | BD | DC 20.10.2014 |
| A | First Issue | RY | 20.09.2013 |
| Rev | Details | By | Date |
| Customer: | | Drawing Number: | OT-SLS-119-F-3 |



Steelgal NZ Limited
8 Trugood Drive
East Tamaki Auckland
P: 0800 736600
F: (+649) 2724665
E: sales@steelgal.co.nz
W: www.steelgal.co.nz