



This drawing and the information contained herein, is the sole property of Steelgal NZ Limited and may not be used without consent from Steelgal NZ Limited.

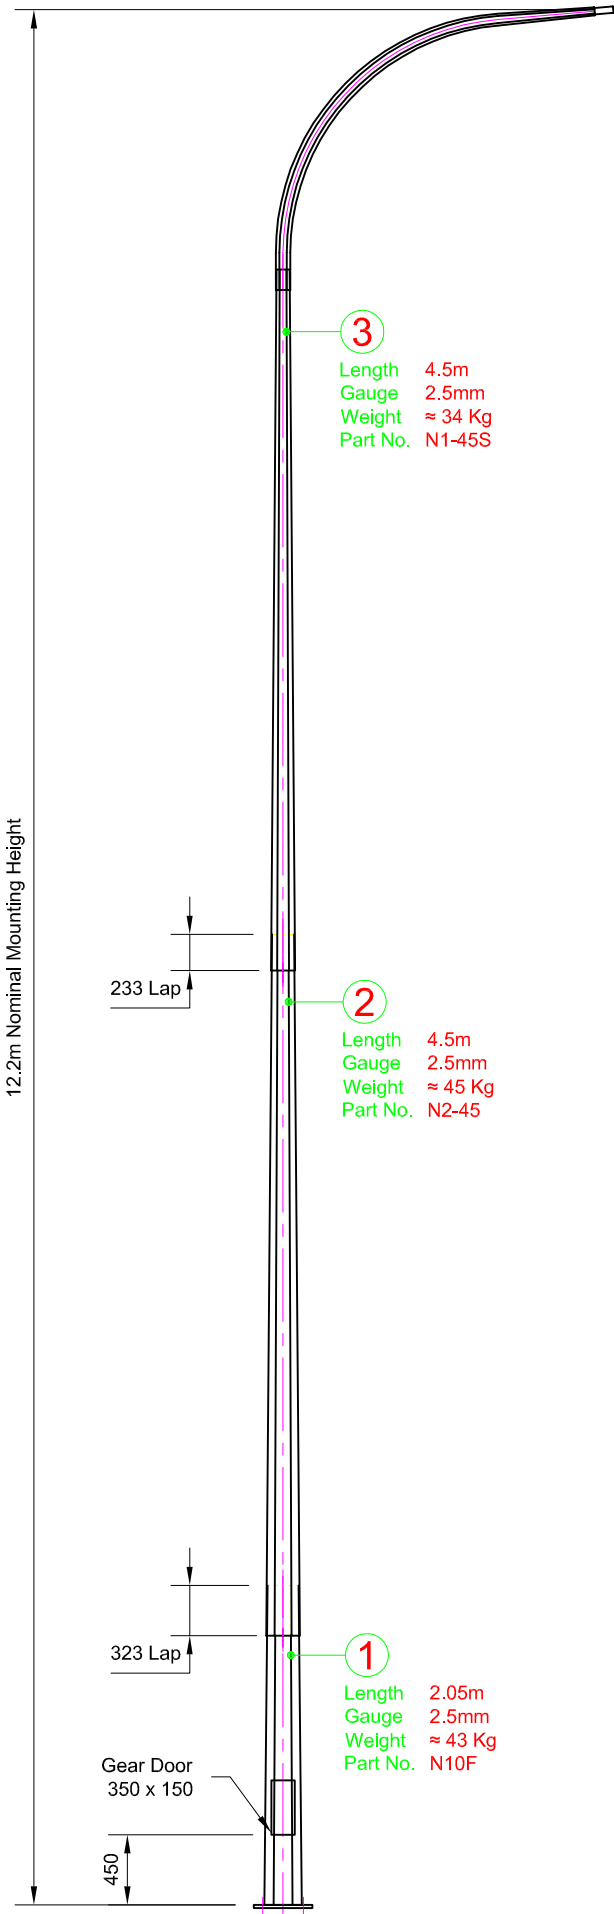


<b>Standards</b>	AS 4676 / AS 1170.2 Sect'n4 / NZS 4203 EN 12767 Class 0 / BS 4360 / BS EN 10025 AS 1554 AS / NZS 4680
<b>Testing Procedures</b>	Dimensional Verification Galvanising Thickness Material Thickness
<b>Quality Control Procedures</b>	The Supplier/Manufacturer and Galvanizer of the column shall be ISO 9001 : 2000 accredited
<b>Finishing Types</b>	Oven Baked Powder Coated High Performance Polyester UV Resistance. (formulated for galvanized surface) Hot Dip Galvanized 2 Part Epoxy Coat (10 Years)
<b>Foundation Design</b>	Foundation Design by others PS1 Designs by Request

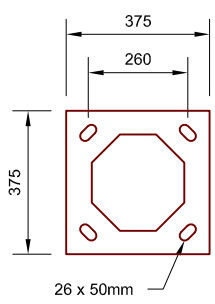

**375x375x20 Flange**  
1 off  
(SCALE 1:20)

**OT-SLS-122-F-1**

				Drawn: <b>SMP</b>	Title:	 <p>Steelgal NZ Limited 8 Trugood Drive East Tamaki Auckland P: 0800 736600 F: (+649) 2724665 E: sales@steelgal.co.nz W: www.steelgal.co.nz</p>
				Date: <b>21.07.2010</b>	<p><b>12.2m Octagonal Streetlight Pole with Flanged Base</b></p>	
				Scale: <b>NTS</b>		
				Checked:		
<b>B</b>	Updated Pole section options & Flange details	BD	DC	20.10.2014	Approved:	Drawing Number: <b>OT-SLS-122-F-1</b>
<b>A</b>	First Issue	RY	.	20.09.2013	Date:	Customer:
<b>Rev</b>	<b>Details</b>	<b>By</b>	<b>Chd</b>	<b>Date</b>		