

Technical Specification

Standards

Pole Design
Material
Welding (Electric Arc Welding)
Galvanising

AS 4676 / AS 1170.2 Sect'n4 / NZS 4203
EN 12767 Class 0 / BS 4360 / BS EN 10025
AS 1554
AS / NZS 4680

Testing Procedures

Dimensional Verification
Galvanising Thickness
Material Thickness

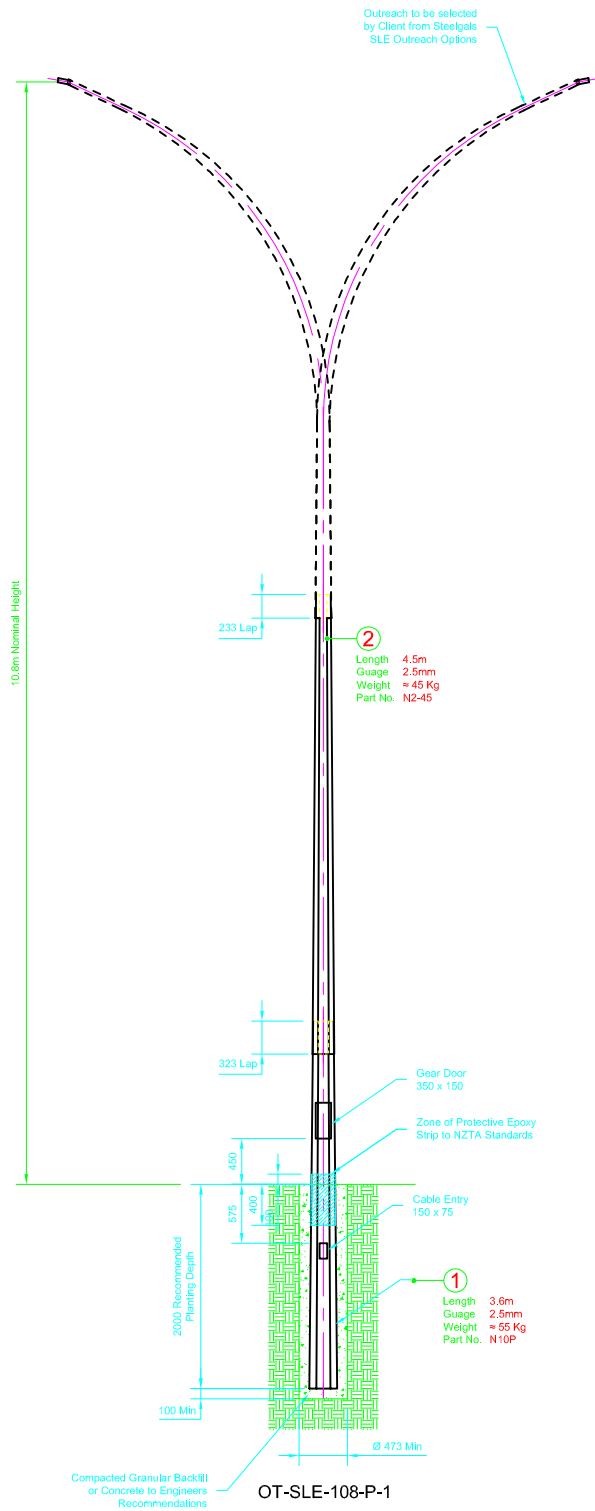
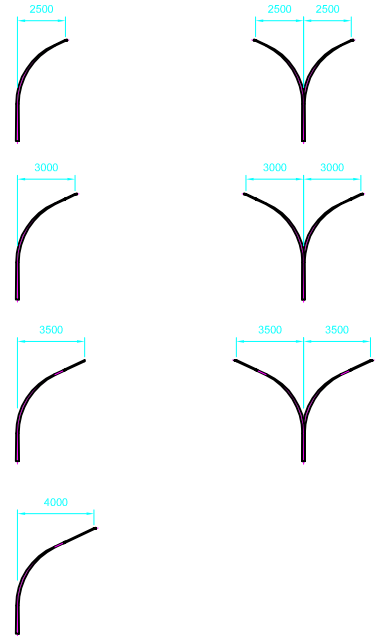
Quality Control Procedures

The Supplier/Manufacturer and Galvanizer of the column shall be ISO 9001 : 2000 accredited

Finishing Types



Oven Baked Powder Coated
High Performance Polyester UV Resistance, (formulated for galvanized surface)
Hot Dip Galvanized
2 Part Epoxy Coat (10 Years)

SLE Outreach Options



Curved and Mitred Outreaches are available in 0.5m increments and additional sizes, upto 5m, on request.

This drawing and the information contained herein, is the sole property of Steelgal NZ Limited and may not be used without consent from Steelgal NZ Limited.

				Drawn: SMP	Title:	10.8m Octagonal Streetlight Pole with Planted Base for Elliptical Outreaches		Steelgal NZ Limited 8 Trugood Drive East Tamaki Auckland P: 0800 736600 F: (+649) 2724665 E: sales@steelgal.co.nz W: www.steelgal.co.nz
				Date: 21.07.2010				
				Scale: NTS				
B	Updated Outreach arms options	BD	DC	20.10.2014	Checked:	Drawing Number: OT-SLE-108-P-1		
A	First Issue	RY		30.09.2013	Approved:			
Rev	Details	By	Chd	Date	Date:	Customer:		