

**Technical Specification**

**Design Conditions**

**Standards**

Pole Design AS 4676 / AS 1170.2 Sect'n4 / NZS 4203  
 Material EN 12767 Class 0 / BS 4360 / BS EN 10025  
 Welding (Electric Arc Welding) AS 1554  
 Galvanising AS / NZS 4680

**Testing Procedures**


Dimensional Verification  
 Galvanising Thickness  
 Material Thickness

**Quality Control Procedures**

The Supplier/Manufacturer and Galvanizer of the column shall be ISO 9001 : 2000 accredited


**Finishing Types**

Oven Baked Powder Coated  
 High Performance Polyester UV Resistance.  
 (formulated for galvanized surface)  
 Hot Dip Galvanized  
 2 Part Epoxy Coat (10 Years)

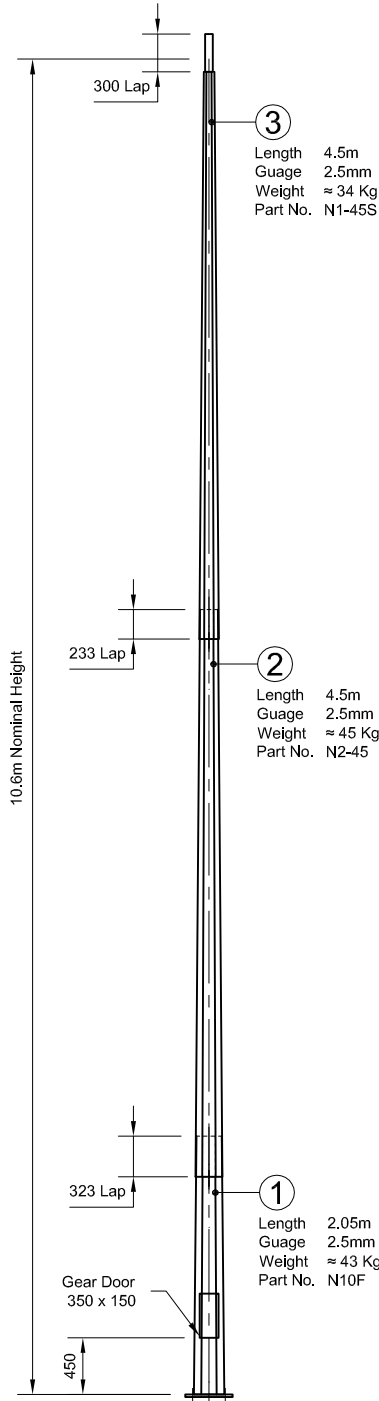

**OT-FLD-106-F-1**

This drawing and the information contained herein, is the sole property of Steelgal NZ Limited and may not be used without consent from Steelgal NZ Limited.

				Drawn: SMP	Title: 10.6m Octagonal Floodlight Pole with Flanged Base		 <p>Steelgal NZ Limited              8 Trugood Drive              East Tamaki Auckland              P: 0800 736600              F: (+649) 2724665              E: sales@steelgal.co.nz              W: www.steelgal.co.nz</p>
				Date: 21.07.2010			
				Scale: NTS			
				Checked:			
A	First Issue	RY	20.09.2013	Approved:	Drawing Number: OT-FLD-106-F-1		
Rev	Details	By	Chd	Date	Customer:		