


This drawing and the information contained herein, is the sole property of Steelgal NZ Limited and may not be used without consent from Steelgal NZ Limited.

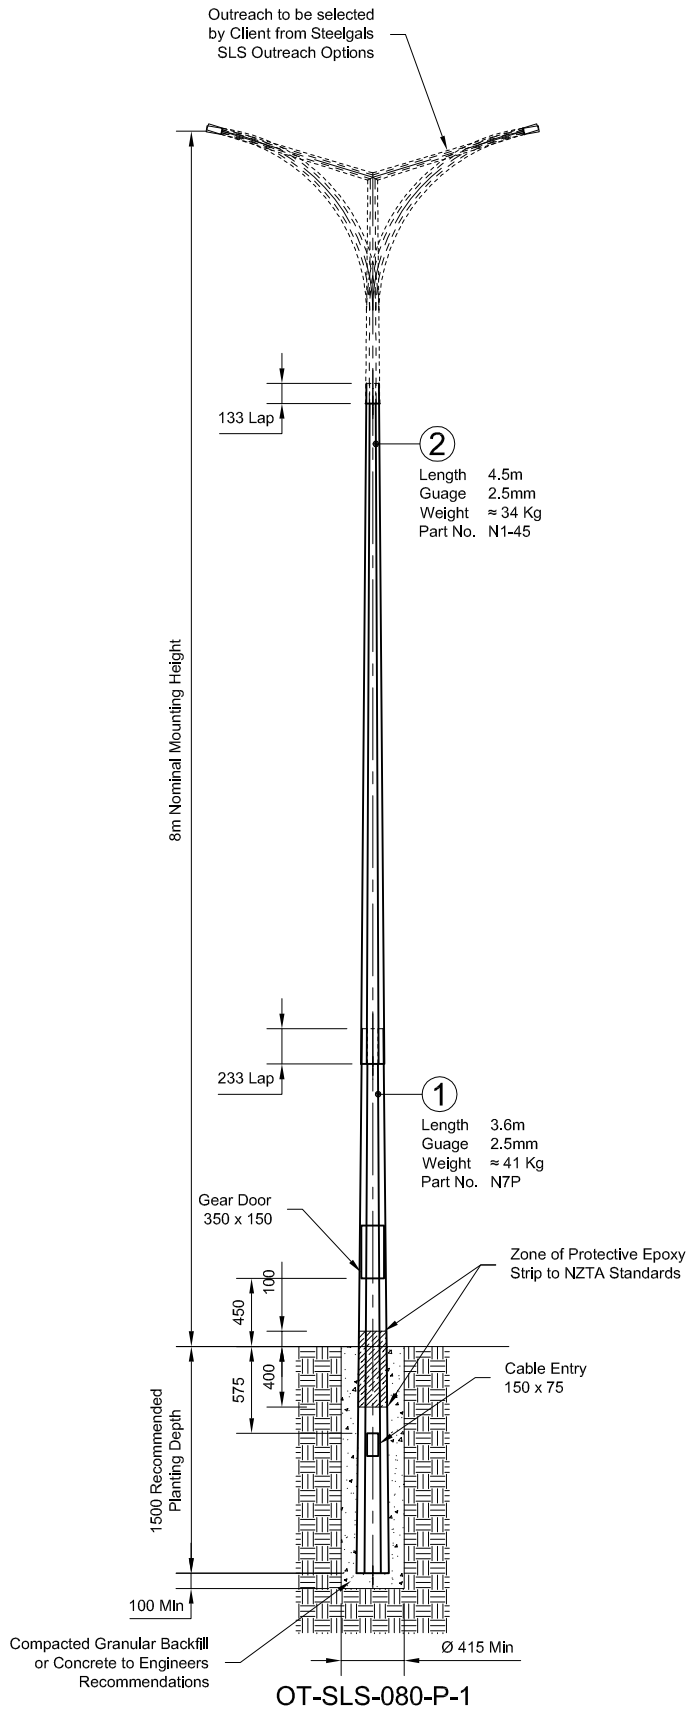

**OT-SLS-080-P-1**

**Technical Specification**

**Design Conditions**

**Standards**

Pole Design	AS 4676 / AS 1170.2 Sect'n4 / NZS 4203
Material	EN 12767 Class 0 / BS 4360 / BS EN 10025
Welding (Electric Arc Welding)	AS 1554
Galvanising	AS / NZS 4680

**Testing Procedures**

Dimensional Verification  
Galvanising Thickness  
Material Thickness


**Quality Control Procedures**

The Supplier/Manufacturer and Galvanizer of the column shall be ISO 9001 : 2000 accredited


**Finishing Types**

Oven Baked Powder Coated  
High Performance Polyester UV Resistance.  
(formulated for galvanized surface)  
Hot Dip Galvanized  
2 Part Epoxy Coat (10 Years)

**SLS Outreach Options**

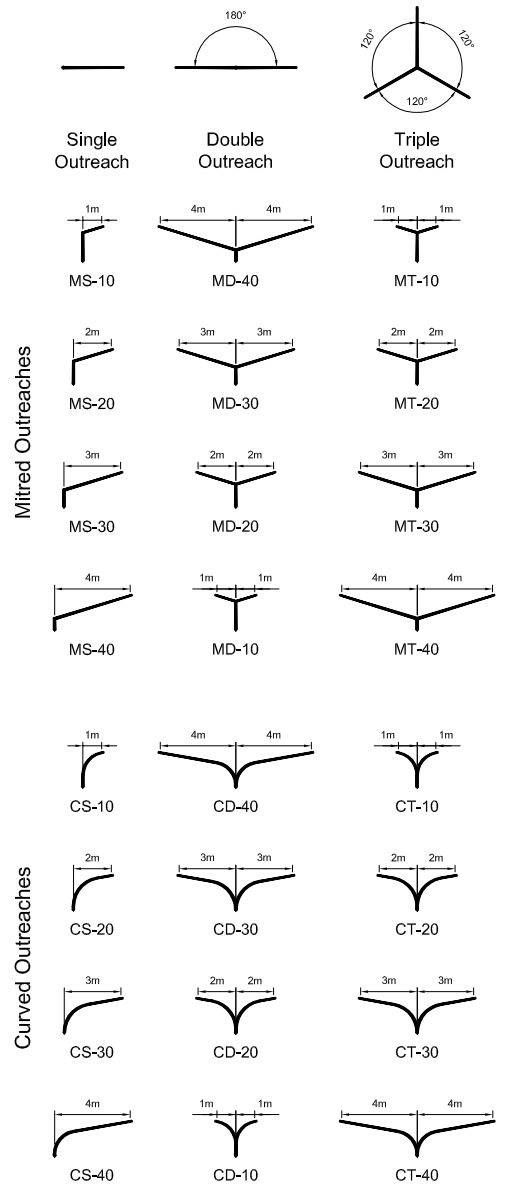

Curved and Mitred Outreaches are available in 0.5m increments and additional sizes, upto 5m, on request.

				Drawn: SMP	Title: 8.0m Octagonal Streetlight Pole with Planted Base for Curved & Mitred Outreaches		 <p>Steelgal Industries 8 Trugood Drive East Tamaki Auckland P: 0800 736600 F: (+649) 2724665 E: sales@steelgal.co.nz W: www.steelgal.co.nz</p>
				Date: 26.07.2010	Drawing Number: OT-SLS-080-P-1		
				Scale: NTS			
				Checked:			
A	First Issue	RY	20.09.2013	Approved:	Customer:		
Rev	Details	By	Chd	Date			