


This drawing and the information contained herein, is the sole property of Steelgal NZ Limited and may not be used without consent from Steelgal NZ Limited.

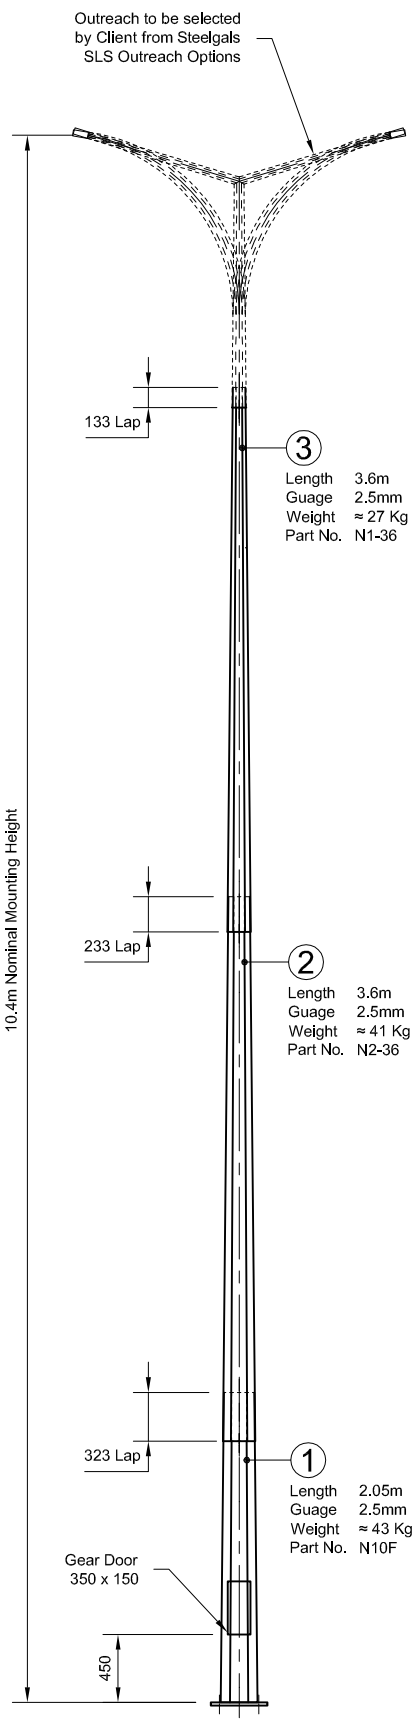

### Technical Specification

#### Design Conditions

#### Standards

Column Design	AS 4676 / AS 1170.2 Sect'n4 / NZS 4203
Material	EN 12767 Class 0 / BS 4360 / BS EN 10025
Welding (Electric Arc Welding)	AS 1554
Galvanising	AS / NZS 4680

#### Testing Procedures

Dimensional Verification  
Galvanising Thickness  
Material Thickness


#### Quality Control Procedures

The Supplier/Manufacturer and Galvanizer of the column shall be ISO 9001 : 2000 accredited


#### Finishing Types

Oven Baked Powder Coated  
High Performance Polyester UV Resistance.  
(formulated for galvanized surface)  
Hot Dip Galvanized  
2 Part Epoxy Coat (10 Years)

### SLS Outreach Options

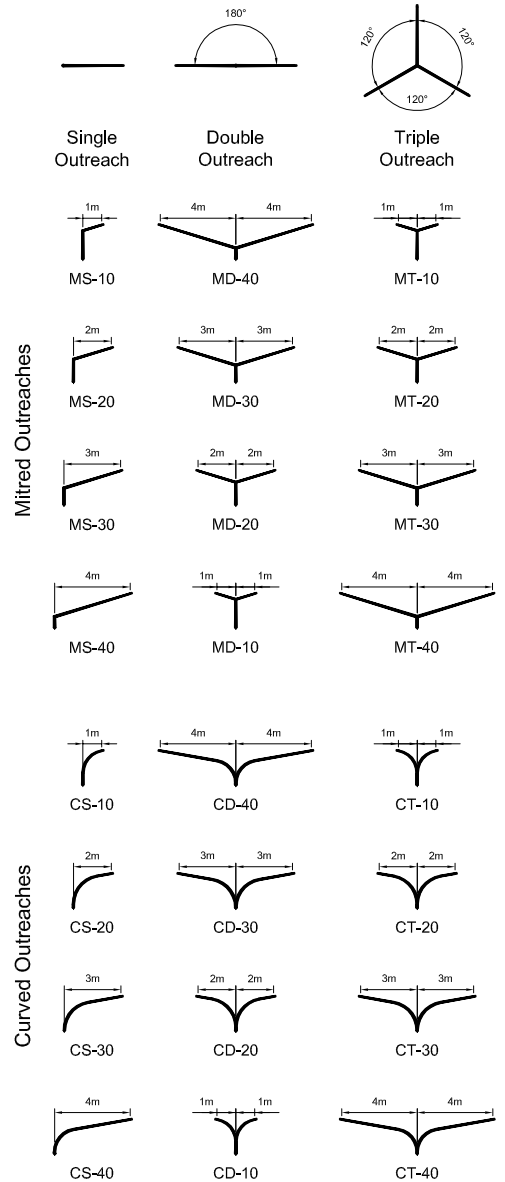

Curved and Mitred Outreaches are available in 0.5m increments and additional sizes, upto 5m, on request.

				Drawn: SMP	Title:	10.4m Octagonal Streetlight Column with Flanged Base for Curved & Mitred Outreaches	 <b>STEELGAL</b> NZ LIMITED	Steelgal Industries 8 Trugood Drive East Tamaki Auckland P: 0800 736600 F: (+649) 2724665 F: (+649) 2724669 E: sales@steelgal.co.nz W: www.steelgal.co.nz
			Date: 21.07.2010	Scale: NTS				
			Checked:	Approved:	Drawing Number: OT-SLS-104-F-1			
A	First Issue	RY	20.09.2013	Date:	Customer:			
Rev	Details	By	Chd	Date				