

Technical Specification

Design Conditions

Standards

Column Design	AS 4676 / AS 1170.2 Sect'n4 / NZS 4203
Material	EN 12767 Class 0 / BS 4360 / BS EN 10025
Welding (Electric Arc Welding)	AS 1554
Galvanising	AS / NZS 4680

Testing Procedures

Dimensional Verification
Galvanising Thickness
Material Thickness


Quality Control Procedures

The Supplier/Manufacturer and Galvanizer of the column shall be ISO 9001 : 2000 accredited


Finishing Types

Oven Baked Powder Coated
High Performance Polyester UV Resistance.
(formulated for galvanized surface)
Hot Dip Galvanized
2 Part Epoxy Coat (10 Years)

SLS Outreach Options

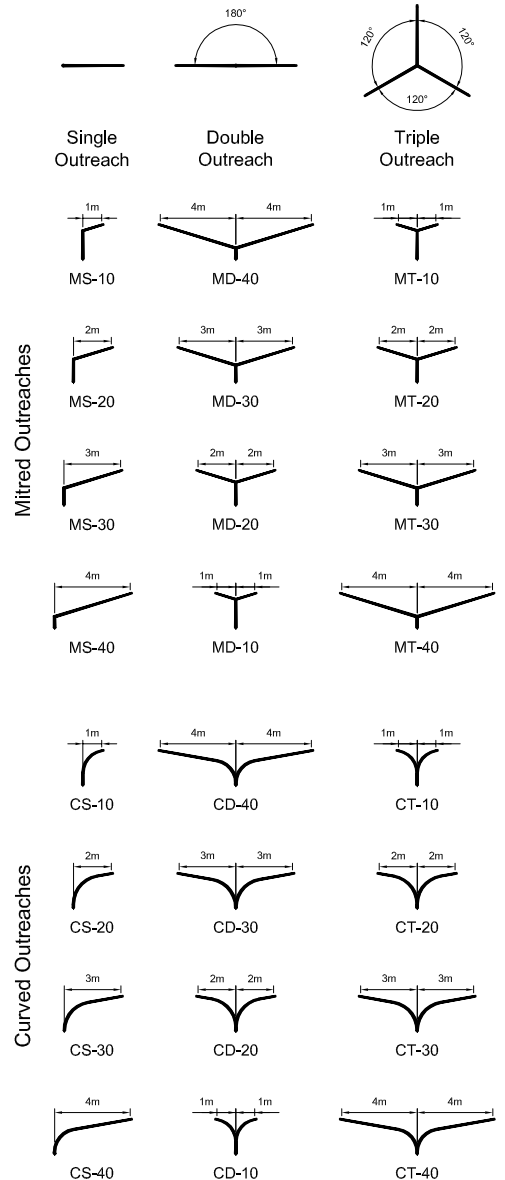


Curved and Mitred Outreaches are available in 0.5m increments and additional sizes, upto 5m, on request.

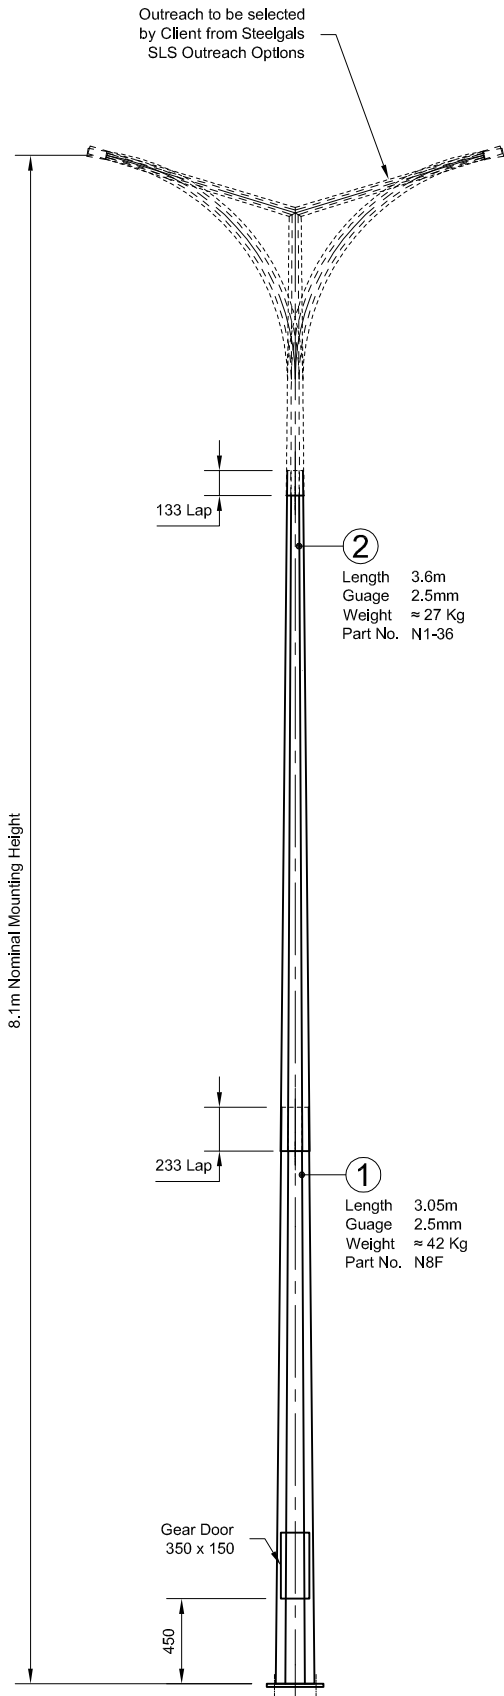

OT-SLS-081-F-1

This drawing and the information contained herein, is the sole property of Steelgal NZ Limited and may not be used without consent from Steelgal NZ Limited.

				Drawn: SMP	Title: 8.1m Octagonal Streetlight Column with Flanged Base for Curved & Mitred Outreaches		 <p>Steelgal Industries 8 Trugood Drive East Tamaki Auckland P: 0800 736600 F: (+649) 2724665 E: sales@steelgal.co.nz W: www.steelgal.co.nz</p>
				Date: 21.07.2010			
				Scale: NTS			
				Checked:			
A	First Issue	RY	20.09.2013	Approved:	Drawing Number: OT-SLS-081-F-1		
Rev	Details	By	Chd	Date	Customer:		